

**SUBDIVISION PLAN**

Of District Lot 4339  
Range 5 Coast District

Pursuant to section 67 of the Land Title Act.


BCRS 33K/037

The intended plot size of this plan is 1120m in width by 664m in height (E size) when plotted at a scale of 1:1500.  
LEGEND:  
The UTM coordinates and estimated horizontal positional accuracy achieved are derived from 535 hours of GNSS total frequency service provided by Natural Resources Canada.  
This plan shows horizontal ground-level distances unless otherwise specified. To compute grid distances, multiply ground-level distances by the scale factor of 0.999843. The average combined factor has been determined based on an ellipsoidal elevation of 668 metres.  
Grid bearings are derived from differential carrier phase GNSS observations and are referred to the central meridian (125° Longitude West) of UTM Zone 10. To obtain local astronomic bearings referred to the meridian through TH 100, subtract 1°20'28".

⊙ denotes standard compass post placed  
○ denotes standard iron post placed  
△ denotes traverse thru post placed



**Stuart Lake**

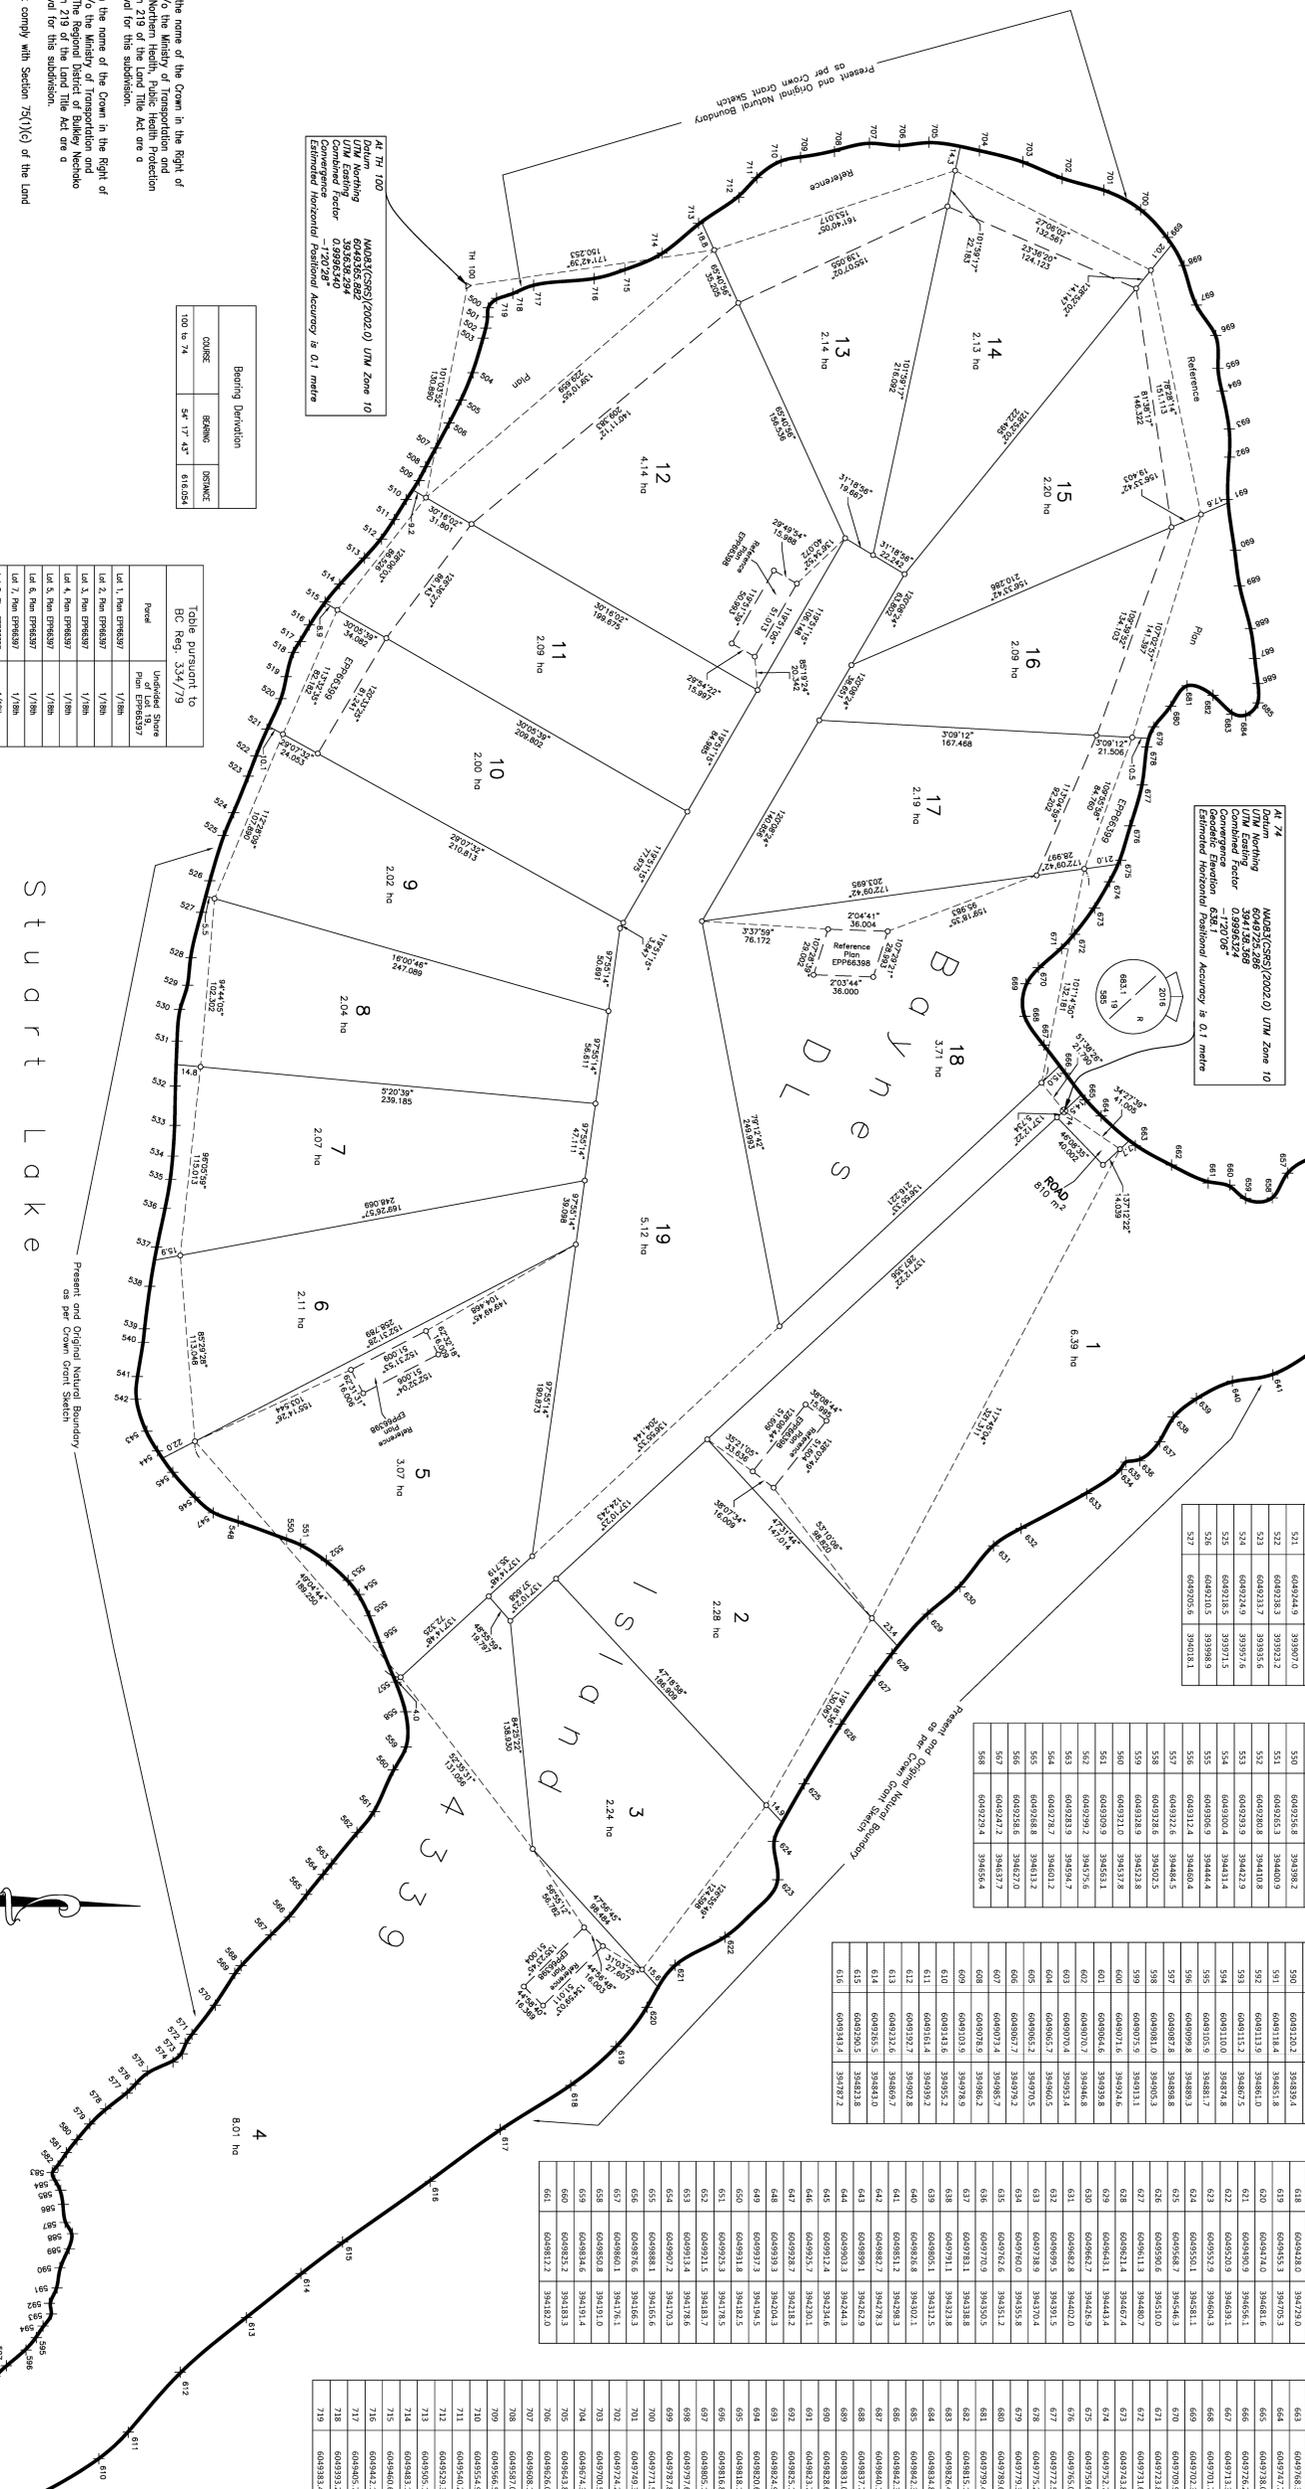

At TH 74  
Datum Marking  
UTM Easting  
UTM Northing  
Combined Factor  
Convergence  
Estimated Horizontal Positional Accuracy is 0.1 metre

At TH 100  
Datum Marking  
UTM Easting  
UTM Northing  
Combined Factor  
Convergence  
Estimated Horizontal Positional Accuracy is 0.1 metre

Bearing Definition		
COUSE	BEARING	DISTANCE
100 to 74	S4° 17' 42"	616.94

Table pursuant to BC Reg 334/79		
Parcel	Undeveloped Shore	Ratio
Lot 1, Plan EPP66397	1/18m	1/18m
Lot 2, Plan EPP66397	1/18m	1/18m
Lot 3, Plan EPP66397	1/18m	1/18m
Lot 4, Plan EPP66397	1/18m	1/18m
Lot 5, Plan EPP66397	1/18m	1/18m
Lot 6, Plan EPP66397	1/18m	1/18m
Lot 7, Plan EPP66397	1/18m	1/18m
Lot 8, Plan EPP66397	1/18m	1/18m
Lot 9, Plan EPP66397	1/18m	1/18m
Lot 10, Plan EPP66397	1/18m	1/18m
Lot 11, Plan EPP66397	1/18m	1/18m
Lot 12, Plan EPP66397	1/18m	1/18m
Lot 13, Plan EPP66397	1/18m	1/18m
Lot 14, Plan EPP66397	1/18m	1/18m
Lot 15, Plan EPP66397	1/18m	1/18m
Lot 16, Plan EPP66397	1/18m	1/18m
Lot 17, Plan EPP66397	1/18m	1/18m
Lot 18, Plan EPP66397	1/18m	1/18m

PNB of Stuart Lake UTM Coordinates		
POINT	NORTHING	EASTING
500	6049373.2	393653.7
501	6049373.2	393653.7
502	6049373.2	393653.7
503	6049373.2	393653.7
504	6049373.2	393653.7
505	6049373.2	393653.7
506	6049373.2	393653.7
507	6049373.2	393653.7
508	6049373.2	393653.7
509	6049373.2	393653.7
510	6049373.2	393653.7
511	6049373.2	393653.7
512	6049373.2	393653.7
513	6049373.2	393653.7
514	6049373.2	393653.7
515	6049373.2	393653.7
516	6049373.2	393653.7
517	6049373.2	393653.7
518	6049373.2	393653.7
519	6049373.2	393653.7
520	6049373.2	393653.7
521	6049373.2	393653.7
522	6049373.2	393653.7
523	6049373.2	393653.7
524	6049373.2	393653.7
525	6049373.2	393653.7
526	6049373.2	393653.7
527	6049373.2	393653.7

PNB of Stuart Lake UTM Coordinates		
POINT	NORTHING	EASTING
528	6049373.2	393653.7
529	6049373.2	393653.7
530	6049373.2	393653.7
531	6049373.2	393653.7
532	6049373.2	393653.7
533	6049373.2	393653.7
534	6049373.2	393653.7
535	6049373.2	393653.7
536	6049373.2	393653.7
537	6049373.2	393653.7
538	6049373.2	393653.7
539	6049373.2	393653.7
540	6049373.2	393653.7
541	6049373.2	393653.7
542	6049373.2	393653.7
543	6049373.2	393653.7
544	6049373.2	393653.7
545	6049373.2	393653.7
546	6049373.2	393653.7
547	6049373.2	393653.7
548	6049373.2	393653.7
549	6049373.2	393653.7
550	6049373.2	393653.7
551	6049373.2	393653.7
552	6049373.2	393653.7
553	6049373.2	393653.7
554	6049373.2	393653.7
555	6049373.2	393653.7
556	6049373.2	393653.7
557	6049373.2	393653.7
558	6049373.2	393653.7
559	6049373.2	393653.7
560	6049373.2	393653.7
561	6049373.2	393653.7
562	6049373.2	393653.7
563	6049373.2	393653.7
564	6049373.2	393653.7
565	6049373.2	393653.7
566	6049373.2	393653.7
567	6049373.2	393653.7
568	6049373.2	393653.7

PNB of Stuart Lake UTM Coordinates		
POINT	NORTHING	EASTING
569	6049373.2	393653.7
570	6049373.2	393653.7
PNB of Stuart Lake UTM Coordinates		
POINT	NORTHING	EASTING
601	6049373.2	393653.7
602	6049373.2	393653.7
PNB of Stuart Lake UTM Coordinates		
POINT	NORTHING	EASTING
662	6049373.2	393653.7
663	6049373.2	393653.7
W.D. Michelson  
BC Land Surveyor  
PO Box 1750  
Vancouver, BC V6J 3A0

File No. T2018-633-S0-000

This plan lies within the Regional District of Bulkley-Watson.  
The field survey represented by this plan was completed on  
W.D. Michelson, 5213 555